



Shoreline Alteration/Stabilization

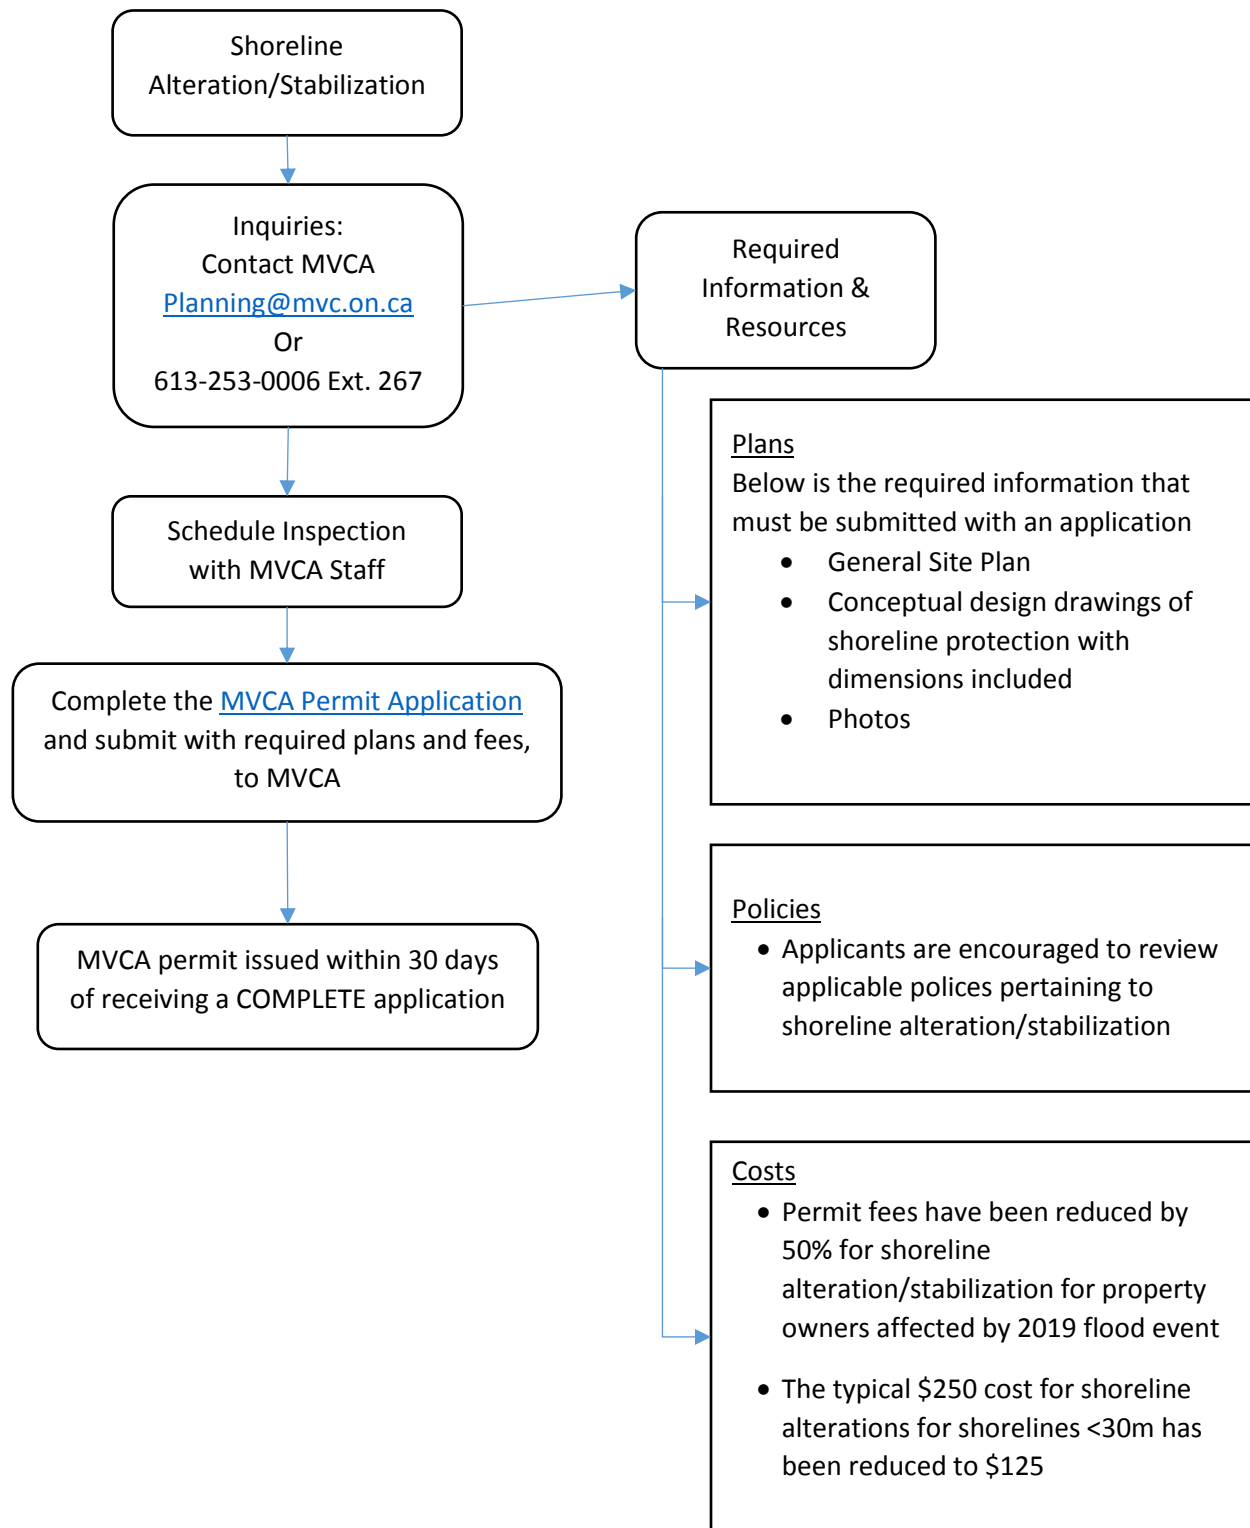


Shoreline Alteration/Stabilization

Conceptual Drawing of Rip Rap Erosion Protection Cross-Sectional View

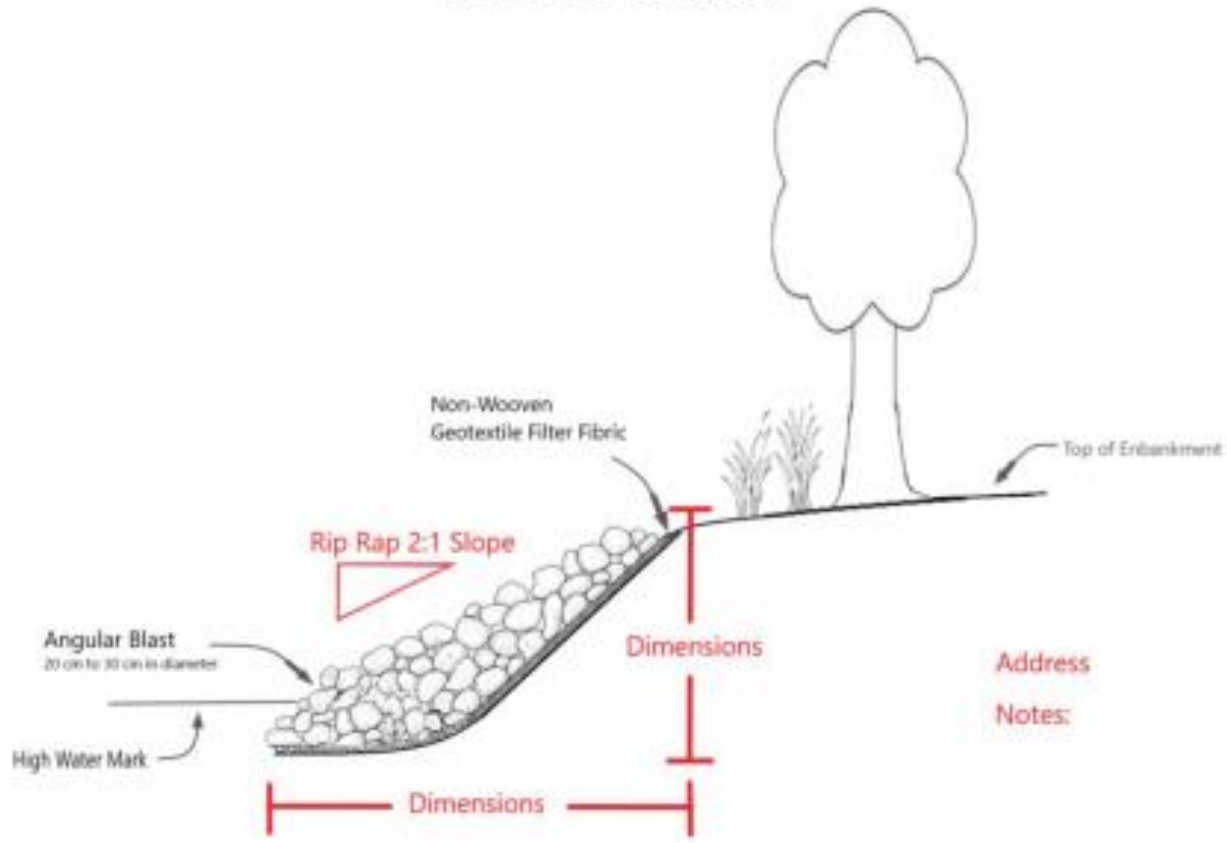

Conceptual Drawing of Armour Stone Retaining Wall Cross-Sectional View

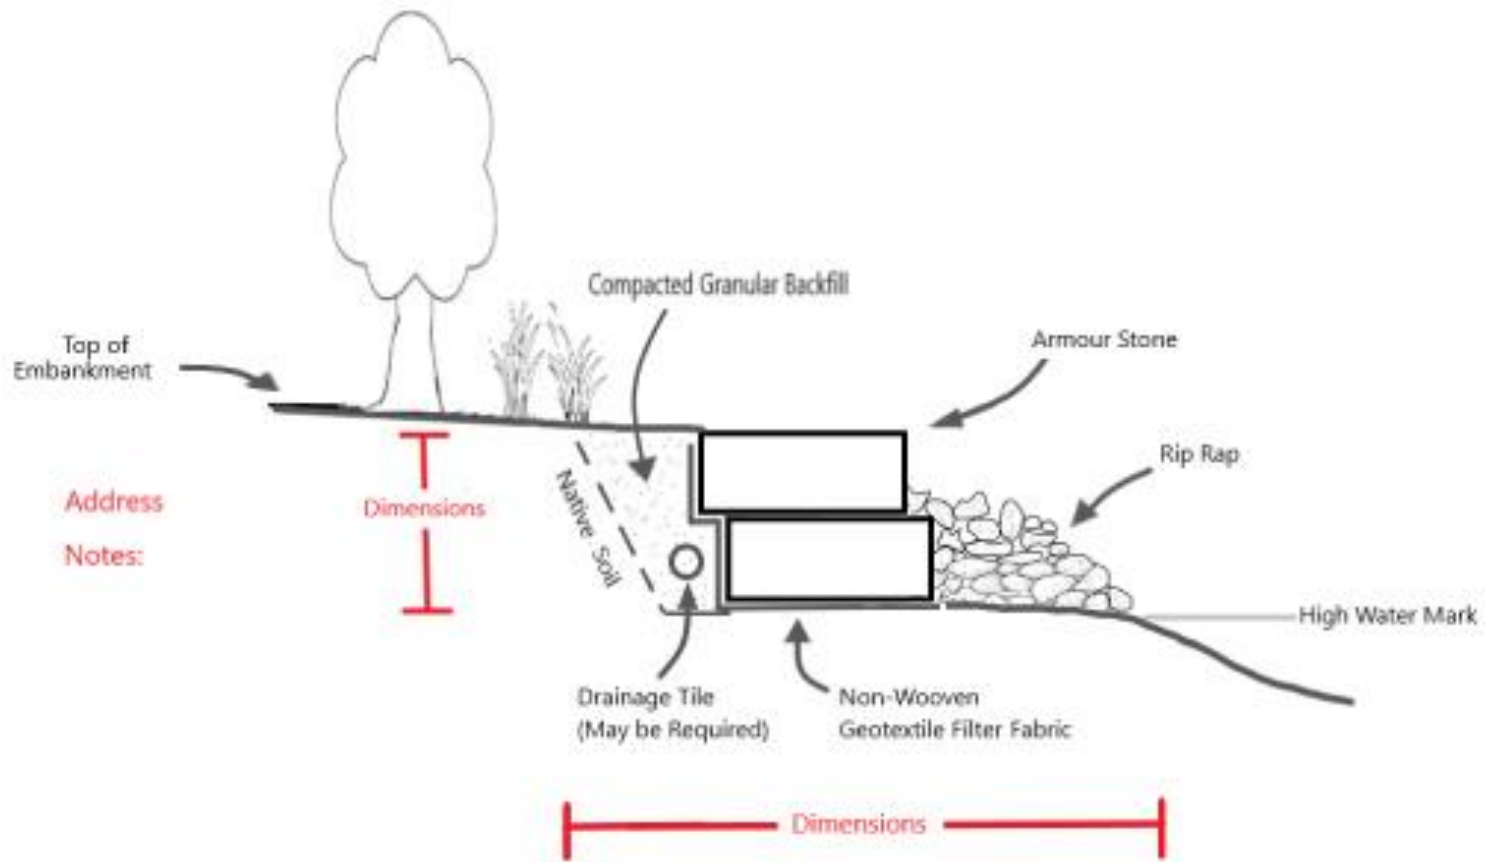

Shoreline Alteration/Stabilization

An example of a General Site Plan for a Shoreline Project

